

BUILDING SECTION

SCALE: 1/4" = 1'-0"

4 WALL SECTION


SCALE: 1/2" = 1'-0"

3 WALL SECTION

SCALE: 1/2" = 1'-0"

**JANITORIAL SERVICE
APPENDIX E: FTS FLOOR PLAN**

 = Periodic floor care

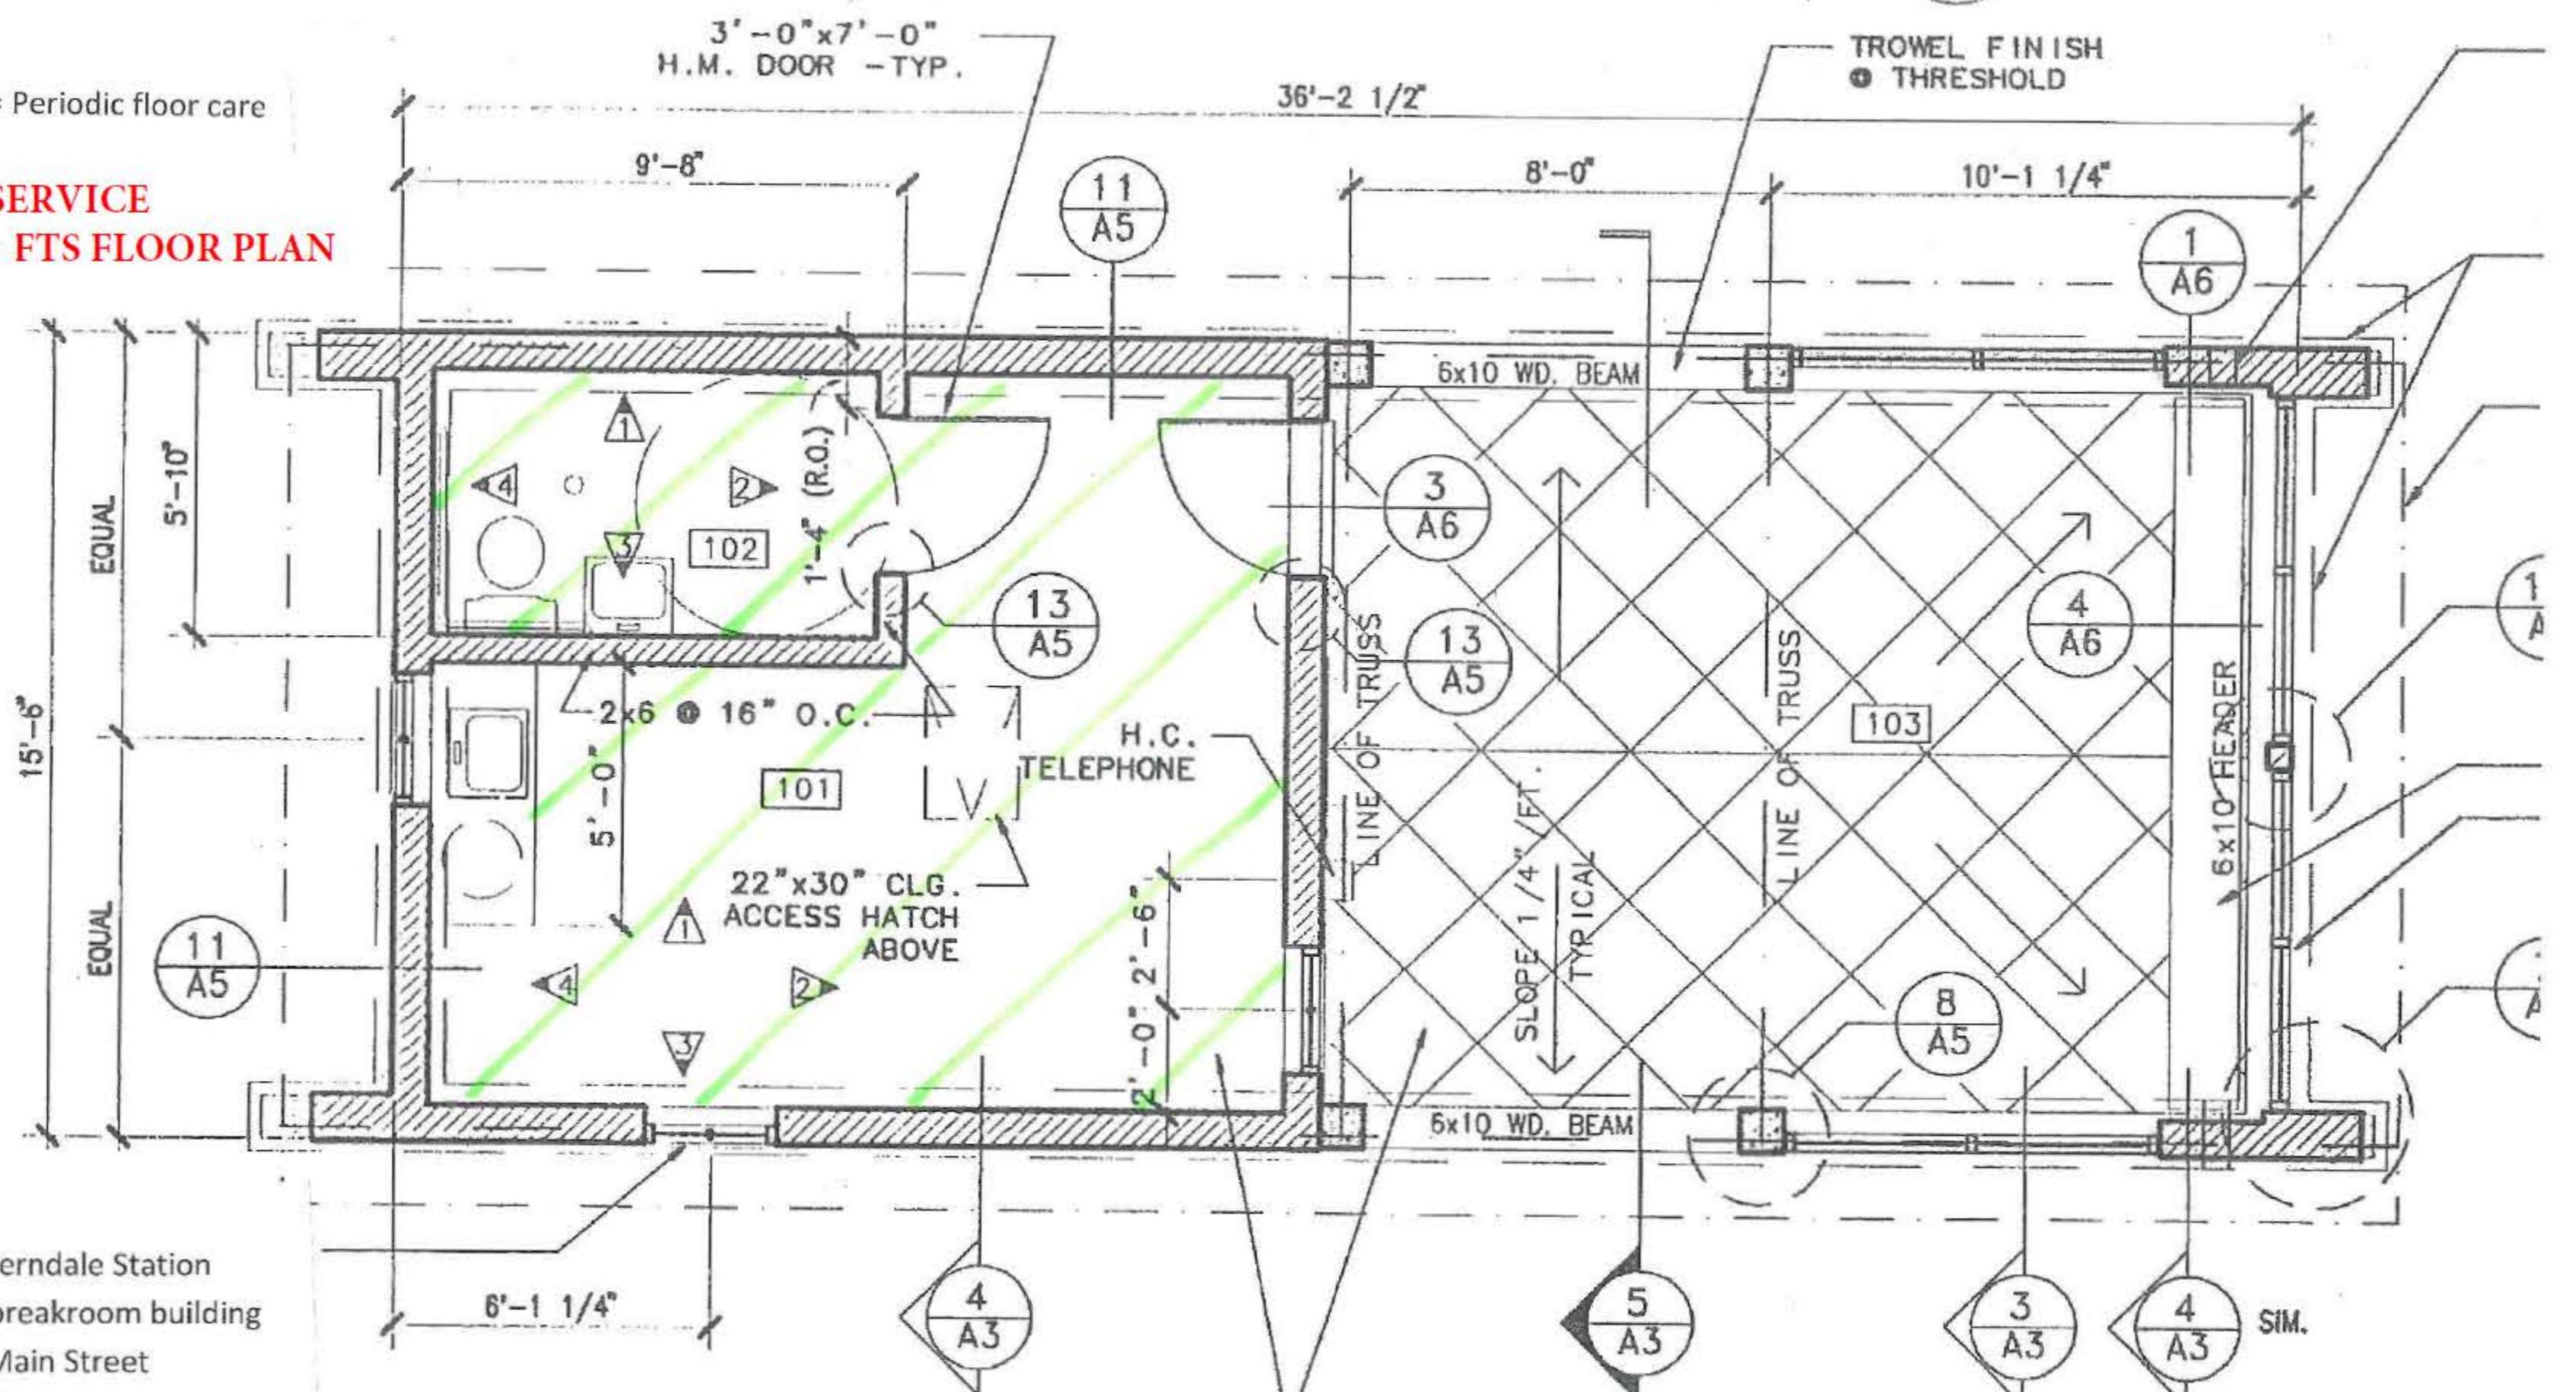

WTA Ferndale Station
Crew breakroom building
1975 Main Street
Ferndale, WA

5" CONC. S.O.G. w/ 6x6 WWF @ C.L. OF SLAB
BURLAP FLOAT FINISH; 2'x2' STAMPED PATTERN w/
LAMP BLACK PIGMENT WHERE INDICATED

1 FLOOR PLAN