


BUS STOP OVERVIEW PLAN I

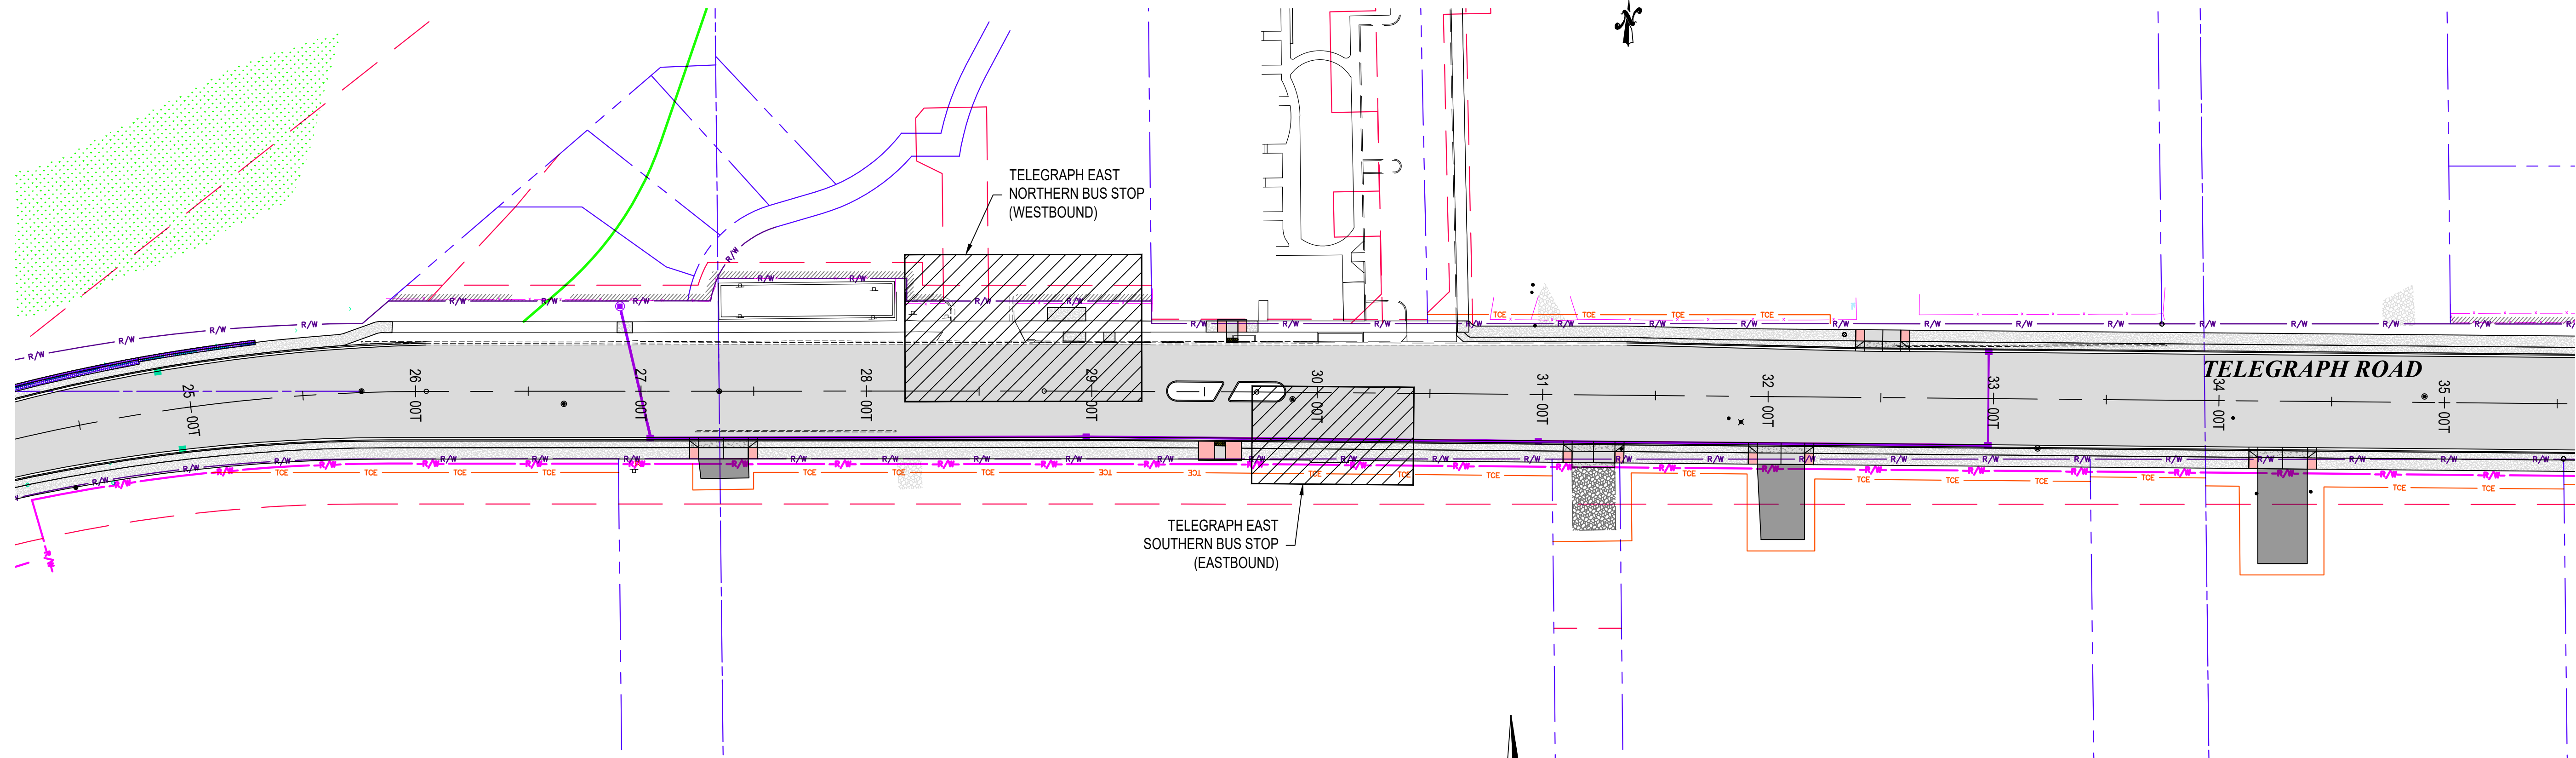

BUS STOP OVERVIEW PLAN II

PLOT DATE: Sep 14, 2020 CLIENT: BLM FILENAME: TELE-D-DET-BUSSTOPS.DWG

	4		
	3		
	2		
	1		
Date	No	Revision	By

PROJECT ENGINEER BEB
DESIGNED/DRAWN OMP
INSPECTOR

DIRECTOR PUBLIC WORKS E.C.J.
CITY ENGINEER C.M.A.S.
ASSISTANT DIRECTOR M.A.O.

CITY OF BELLINGHAM, WASHINGTON
PUBLIC WORKS DEPARTMENT
ENGINEERING DIVISION

SCALE
Horiz. 1"=40'
Vert. 1"=N/A

DATUM
HORIZ. = NAD 83/98
VERT. = NAVD88



Job. No. 419.097
Date Sep 14, 2020
Field Bk.

TELEGRAPH ROAD MULTIMODAL
SAFETY IMPROVEMENTS ES-0537
BUS STOP LOCATION MAP


SHEET OF
89

CONTACT PERSON: STEPHEN DAY, P.E. PROJECT ENGINEER AT 778-7900


60% DESIGN

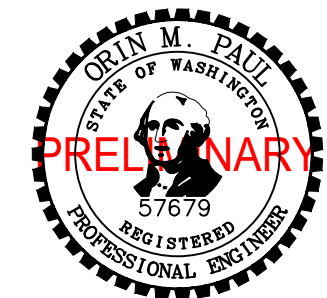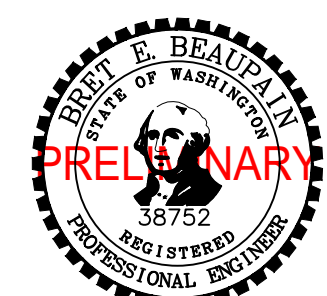


DWG NO.: DXX

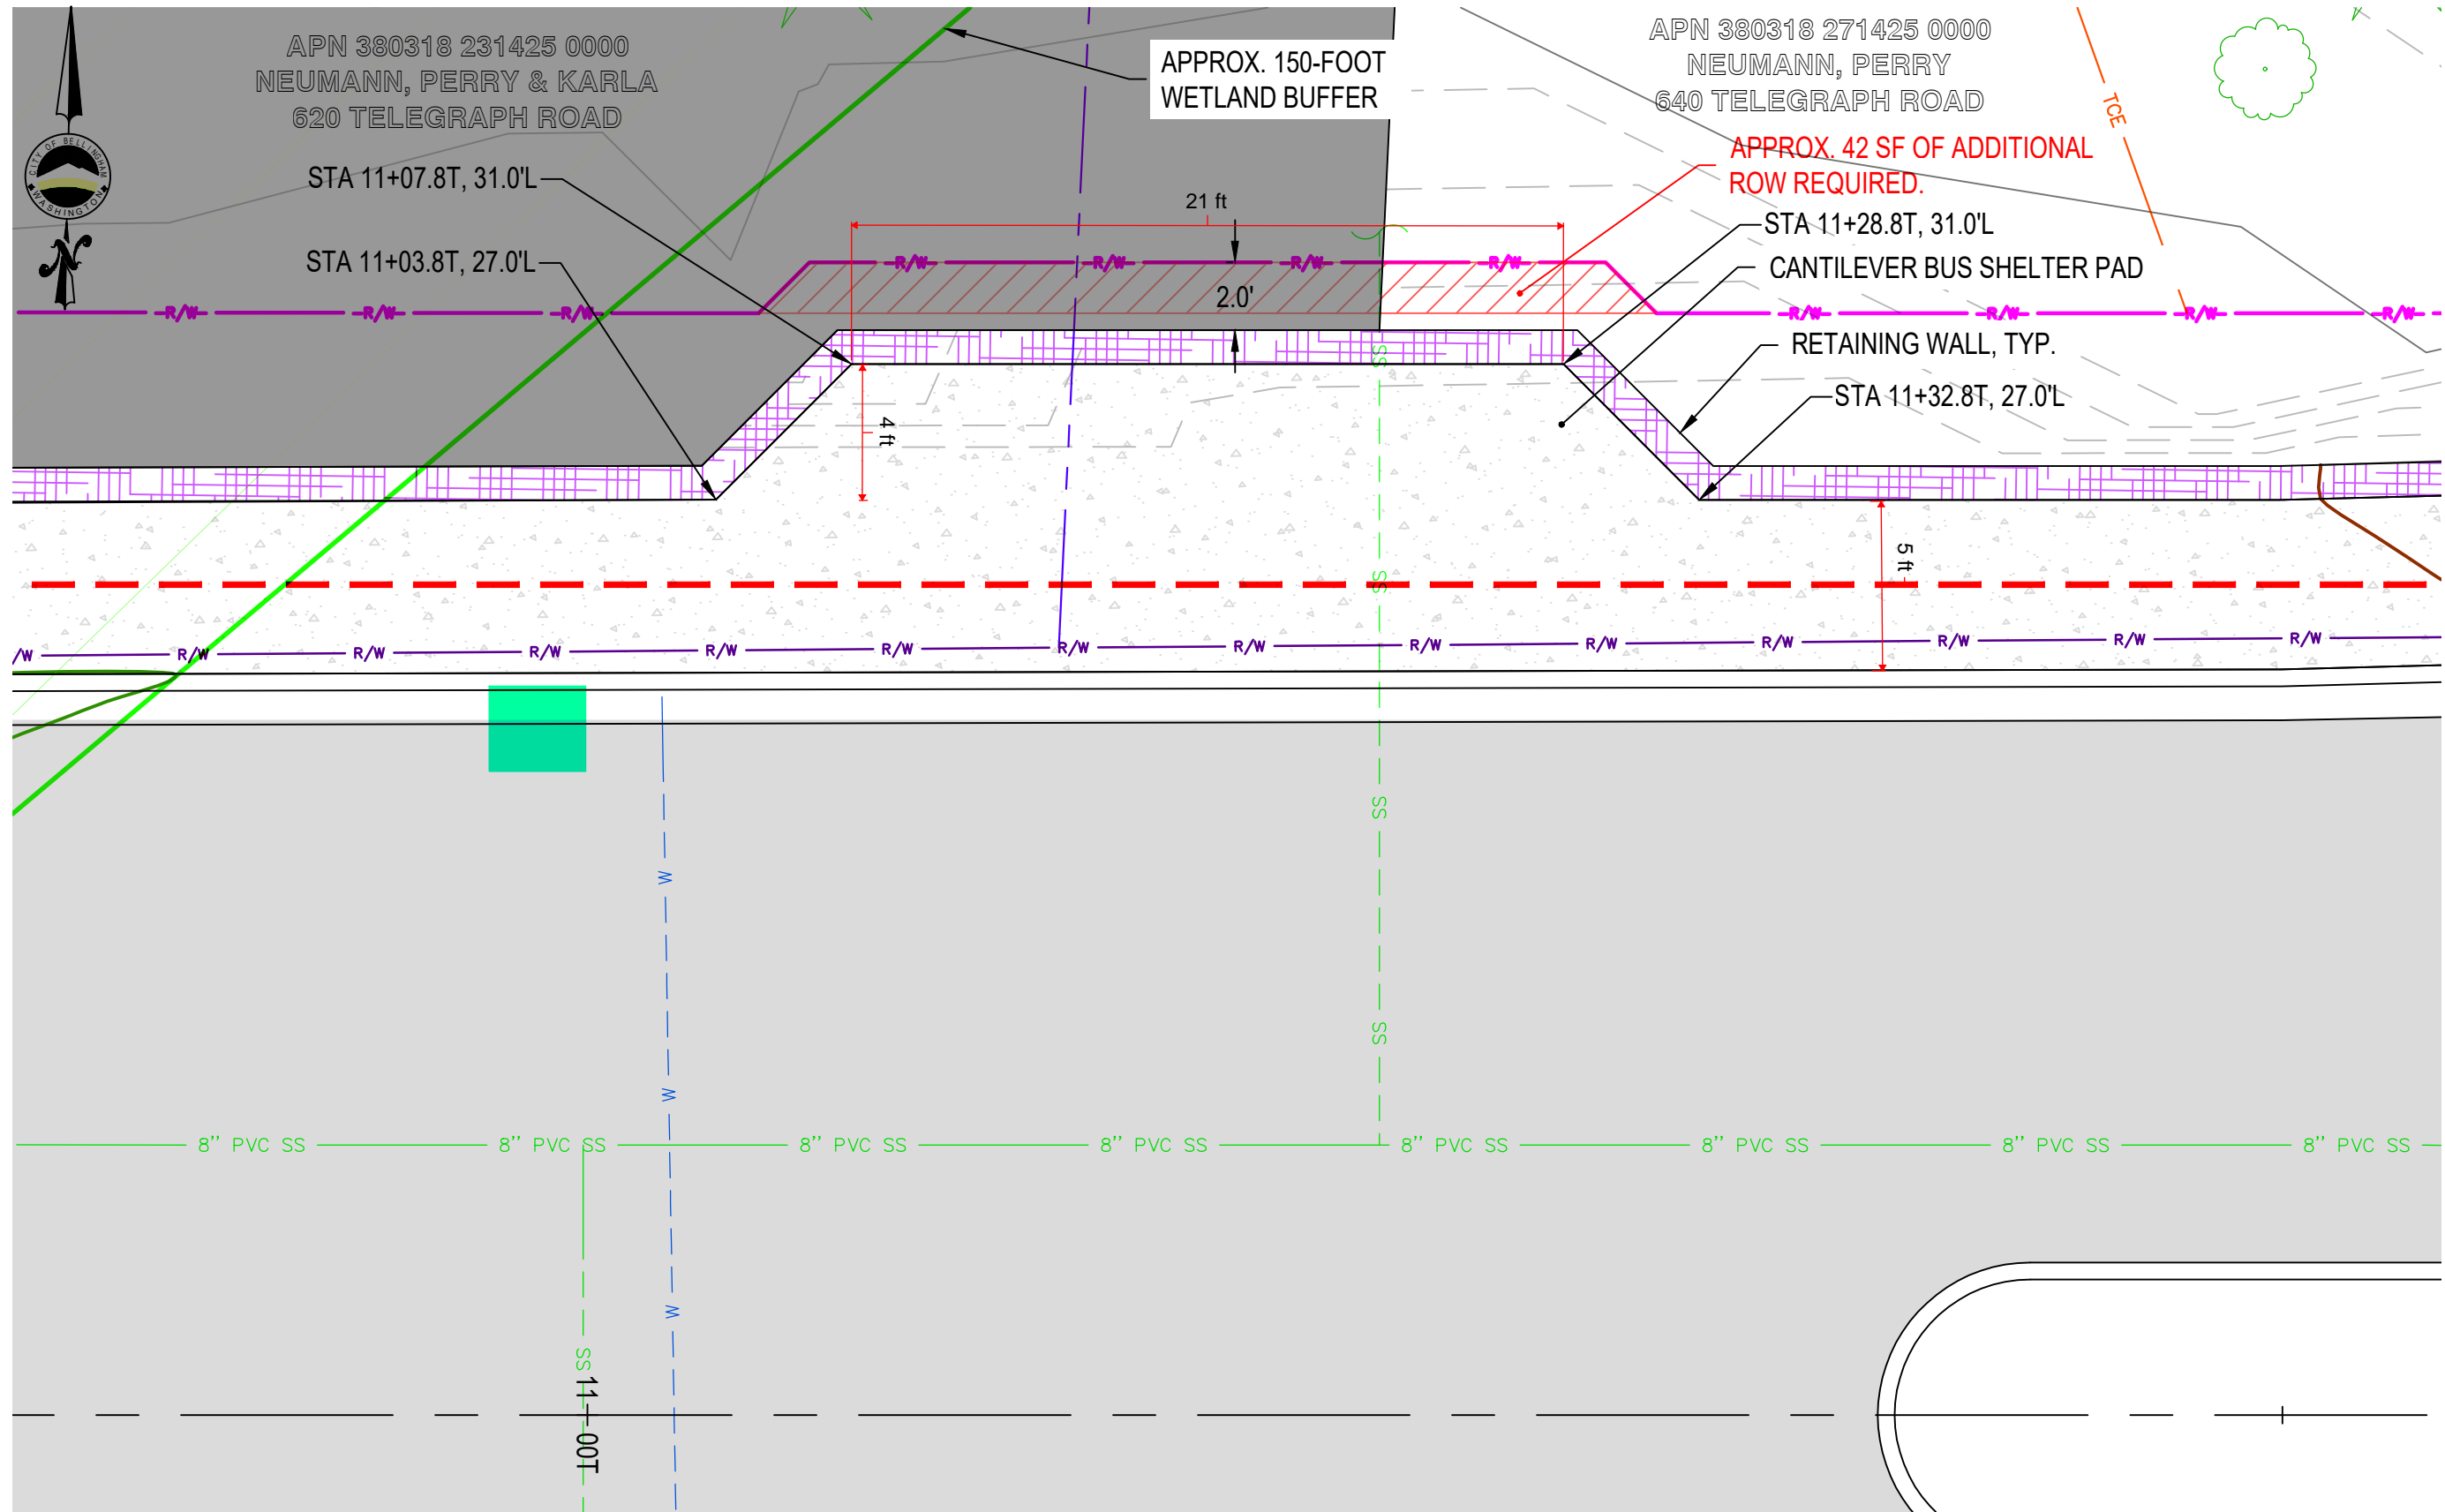


TELEGRAPH WEST NORTHERN BUS STOP (WESTBOUND)

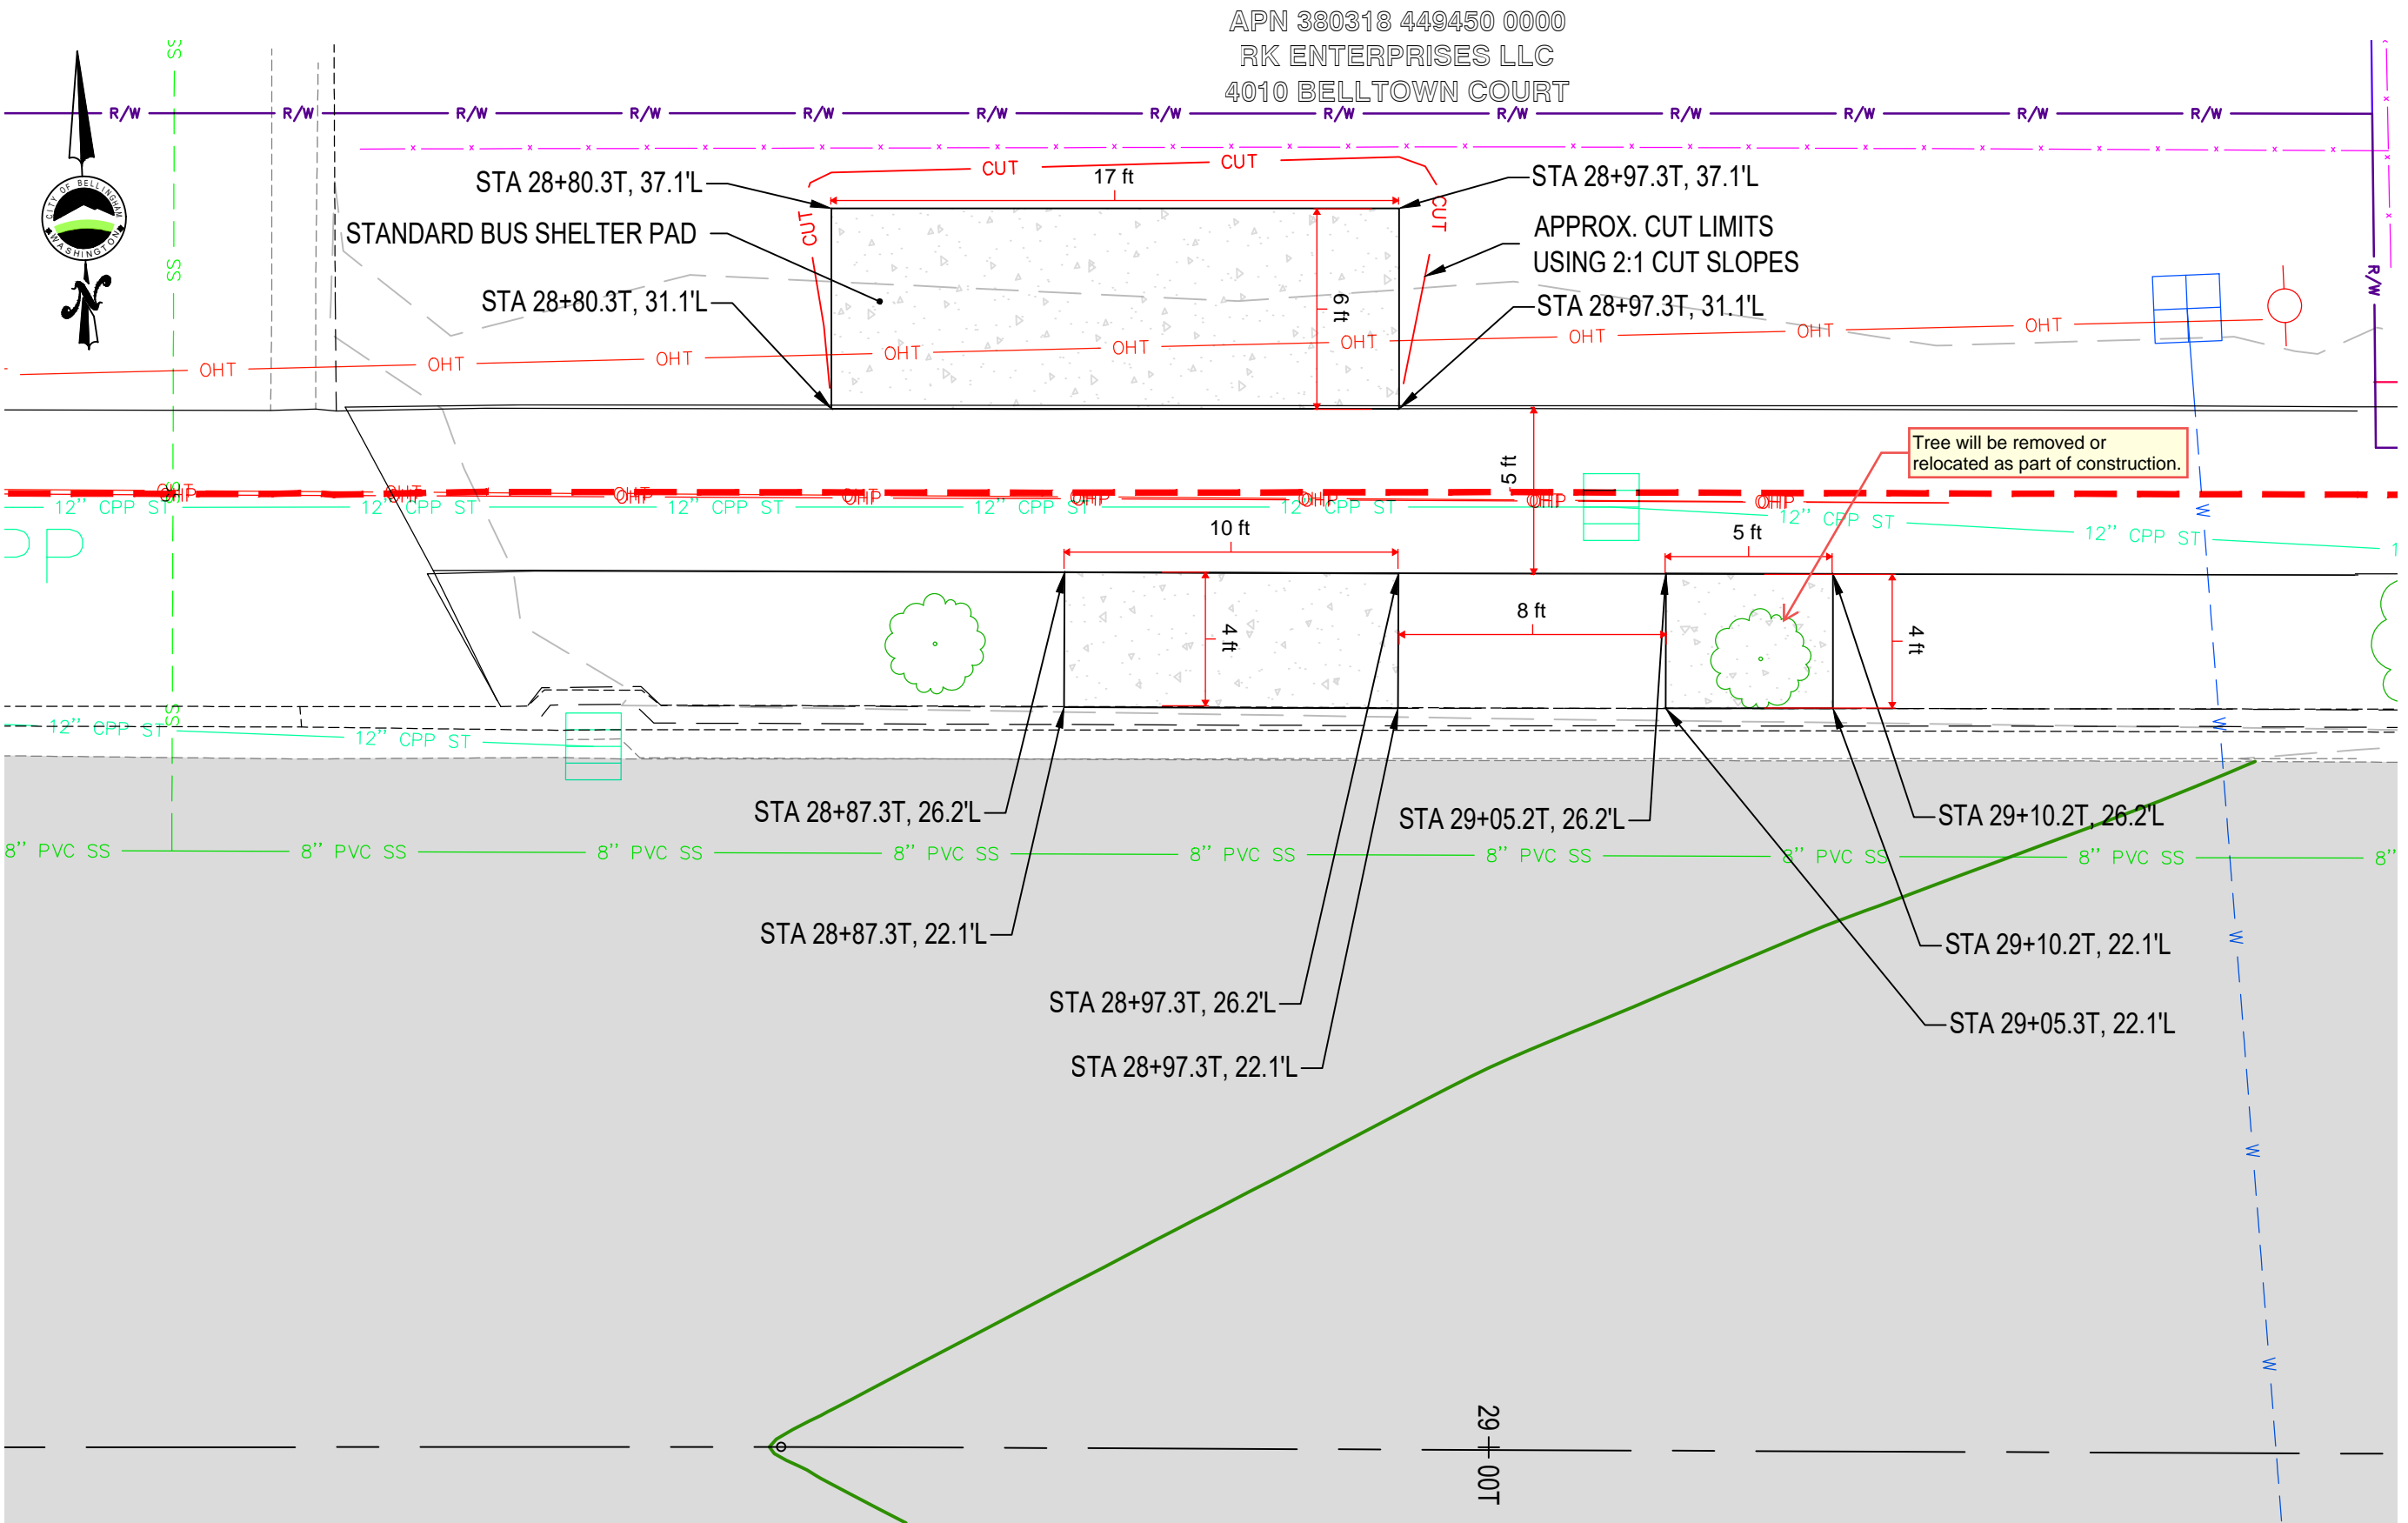

TELEGRAPH EAST NORTHERN BUS STOP (WESTBOUND)

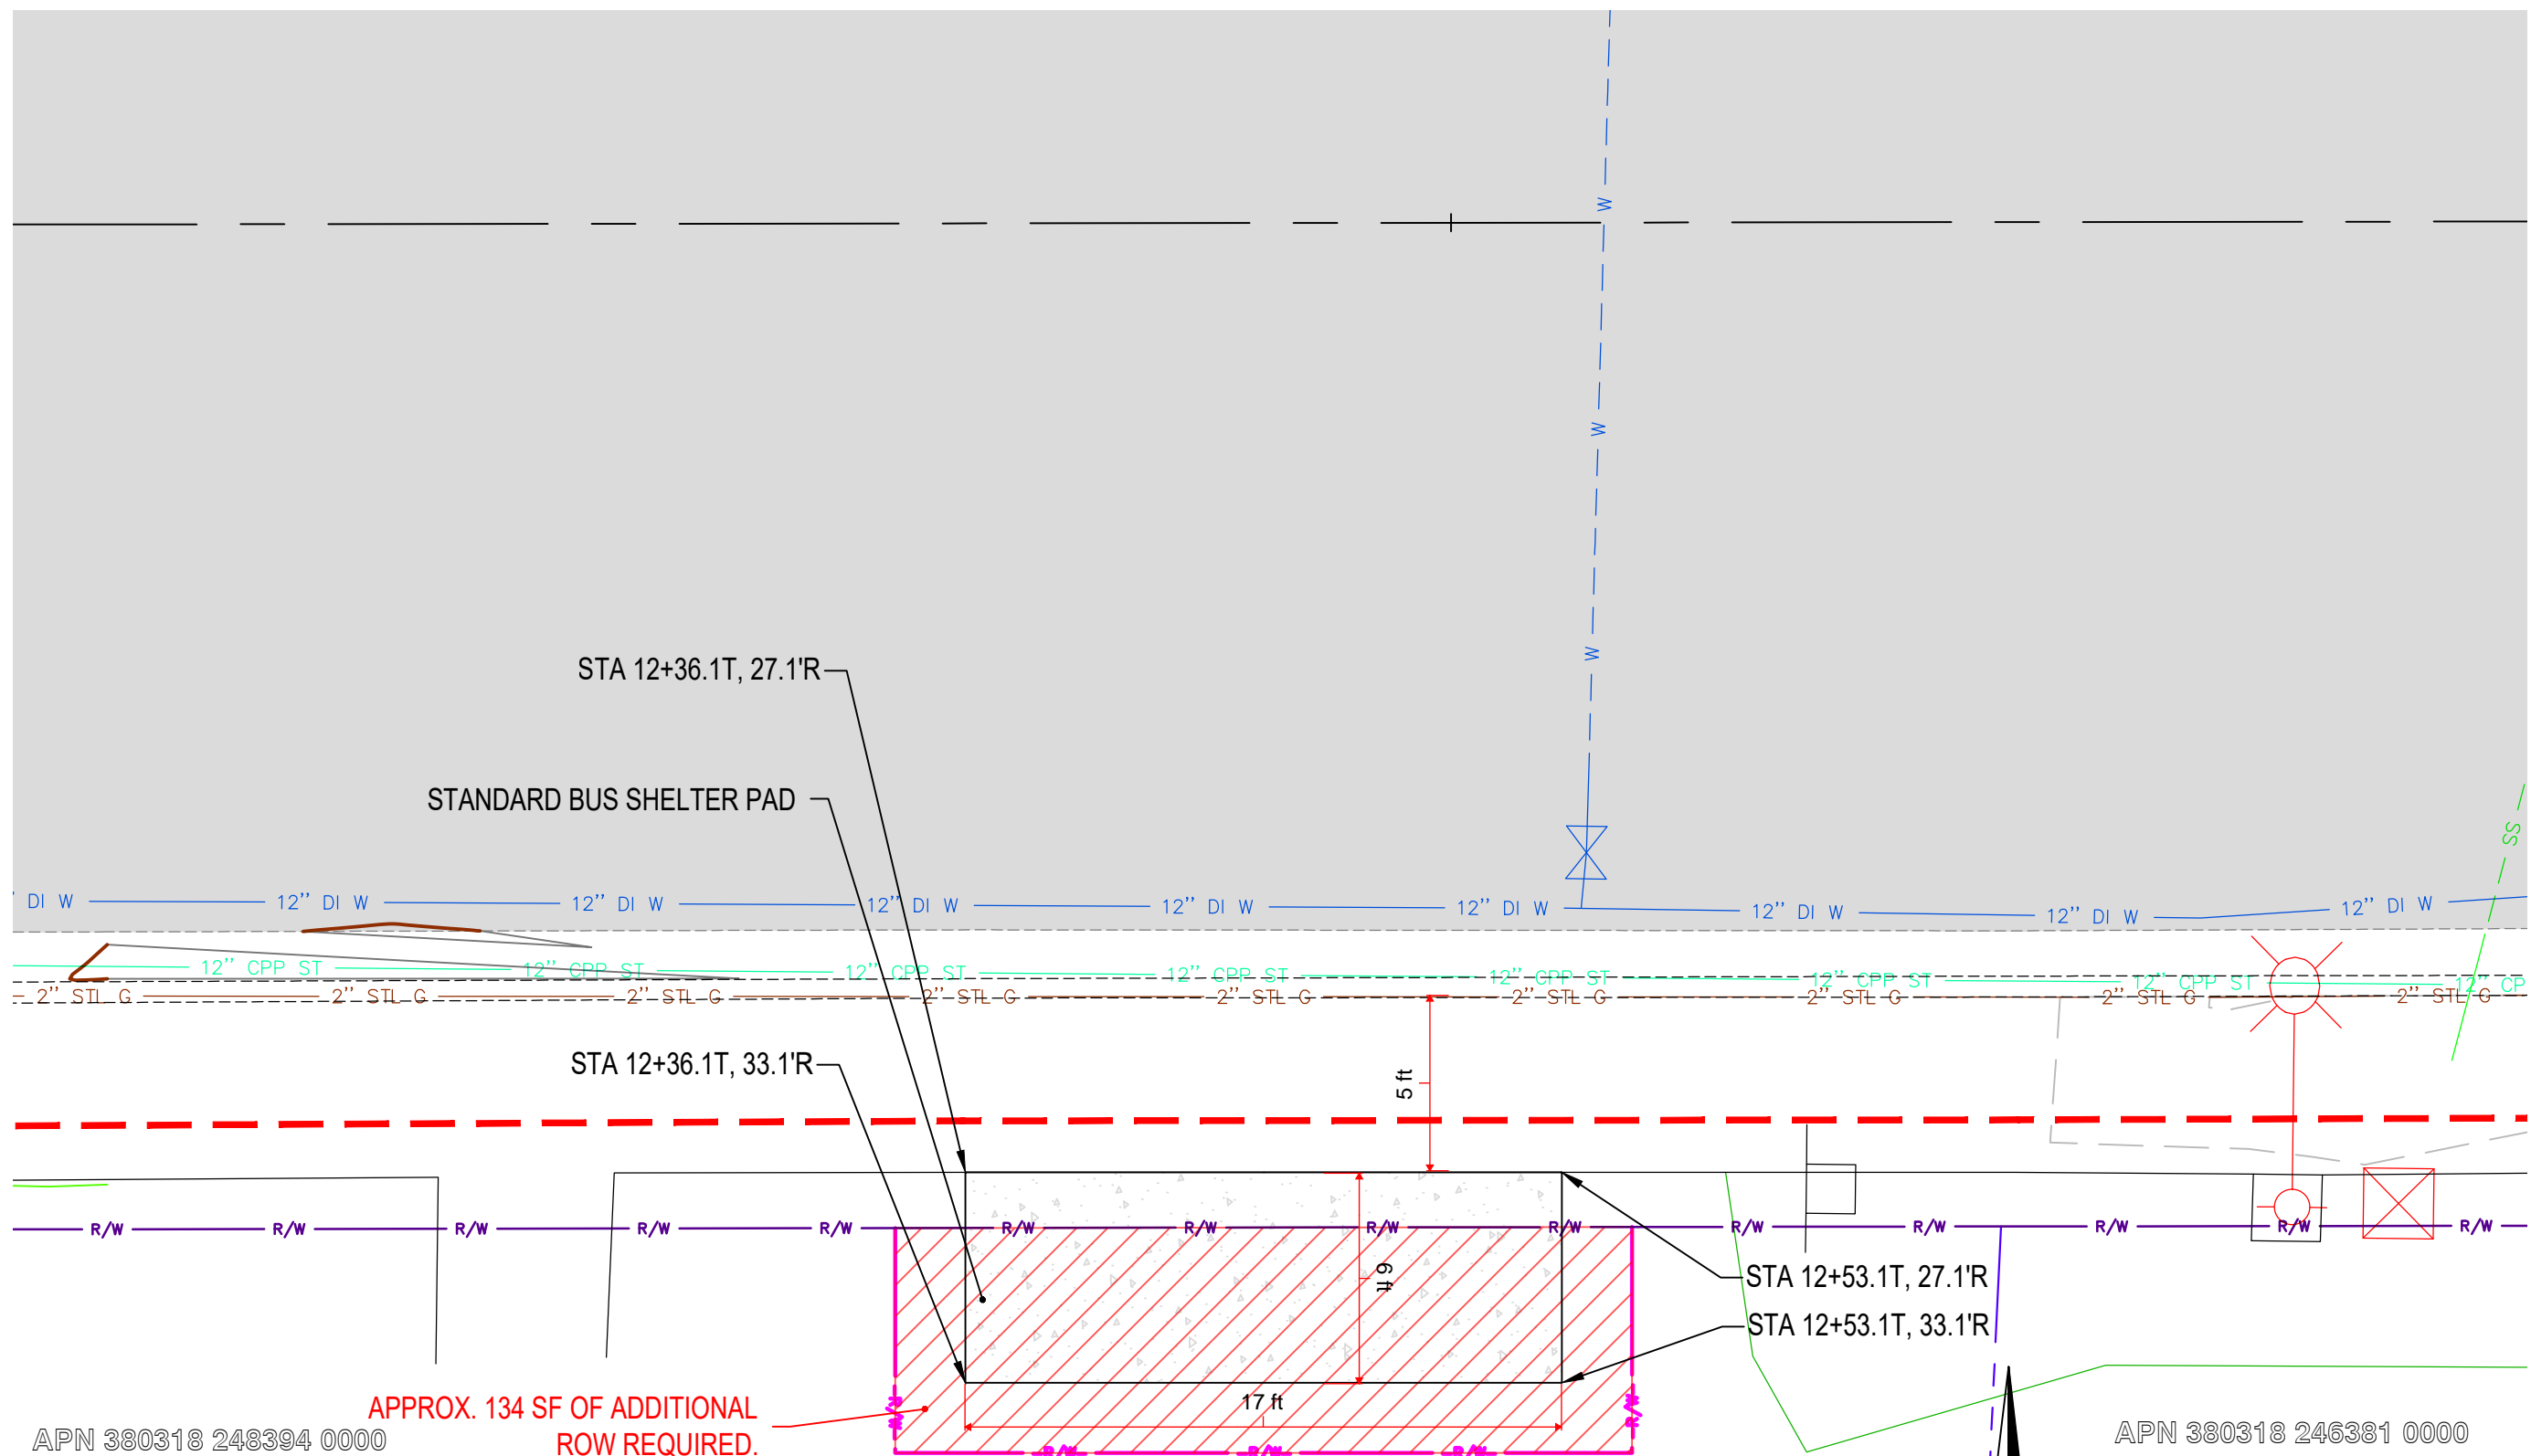

TELEGRAPH WEST SOUTHERN BUS STOP (EASTBOUND)

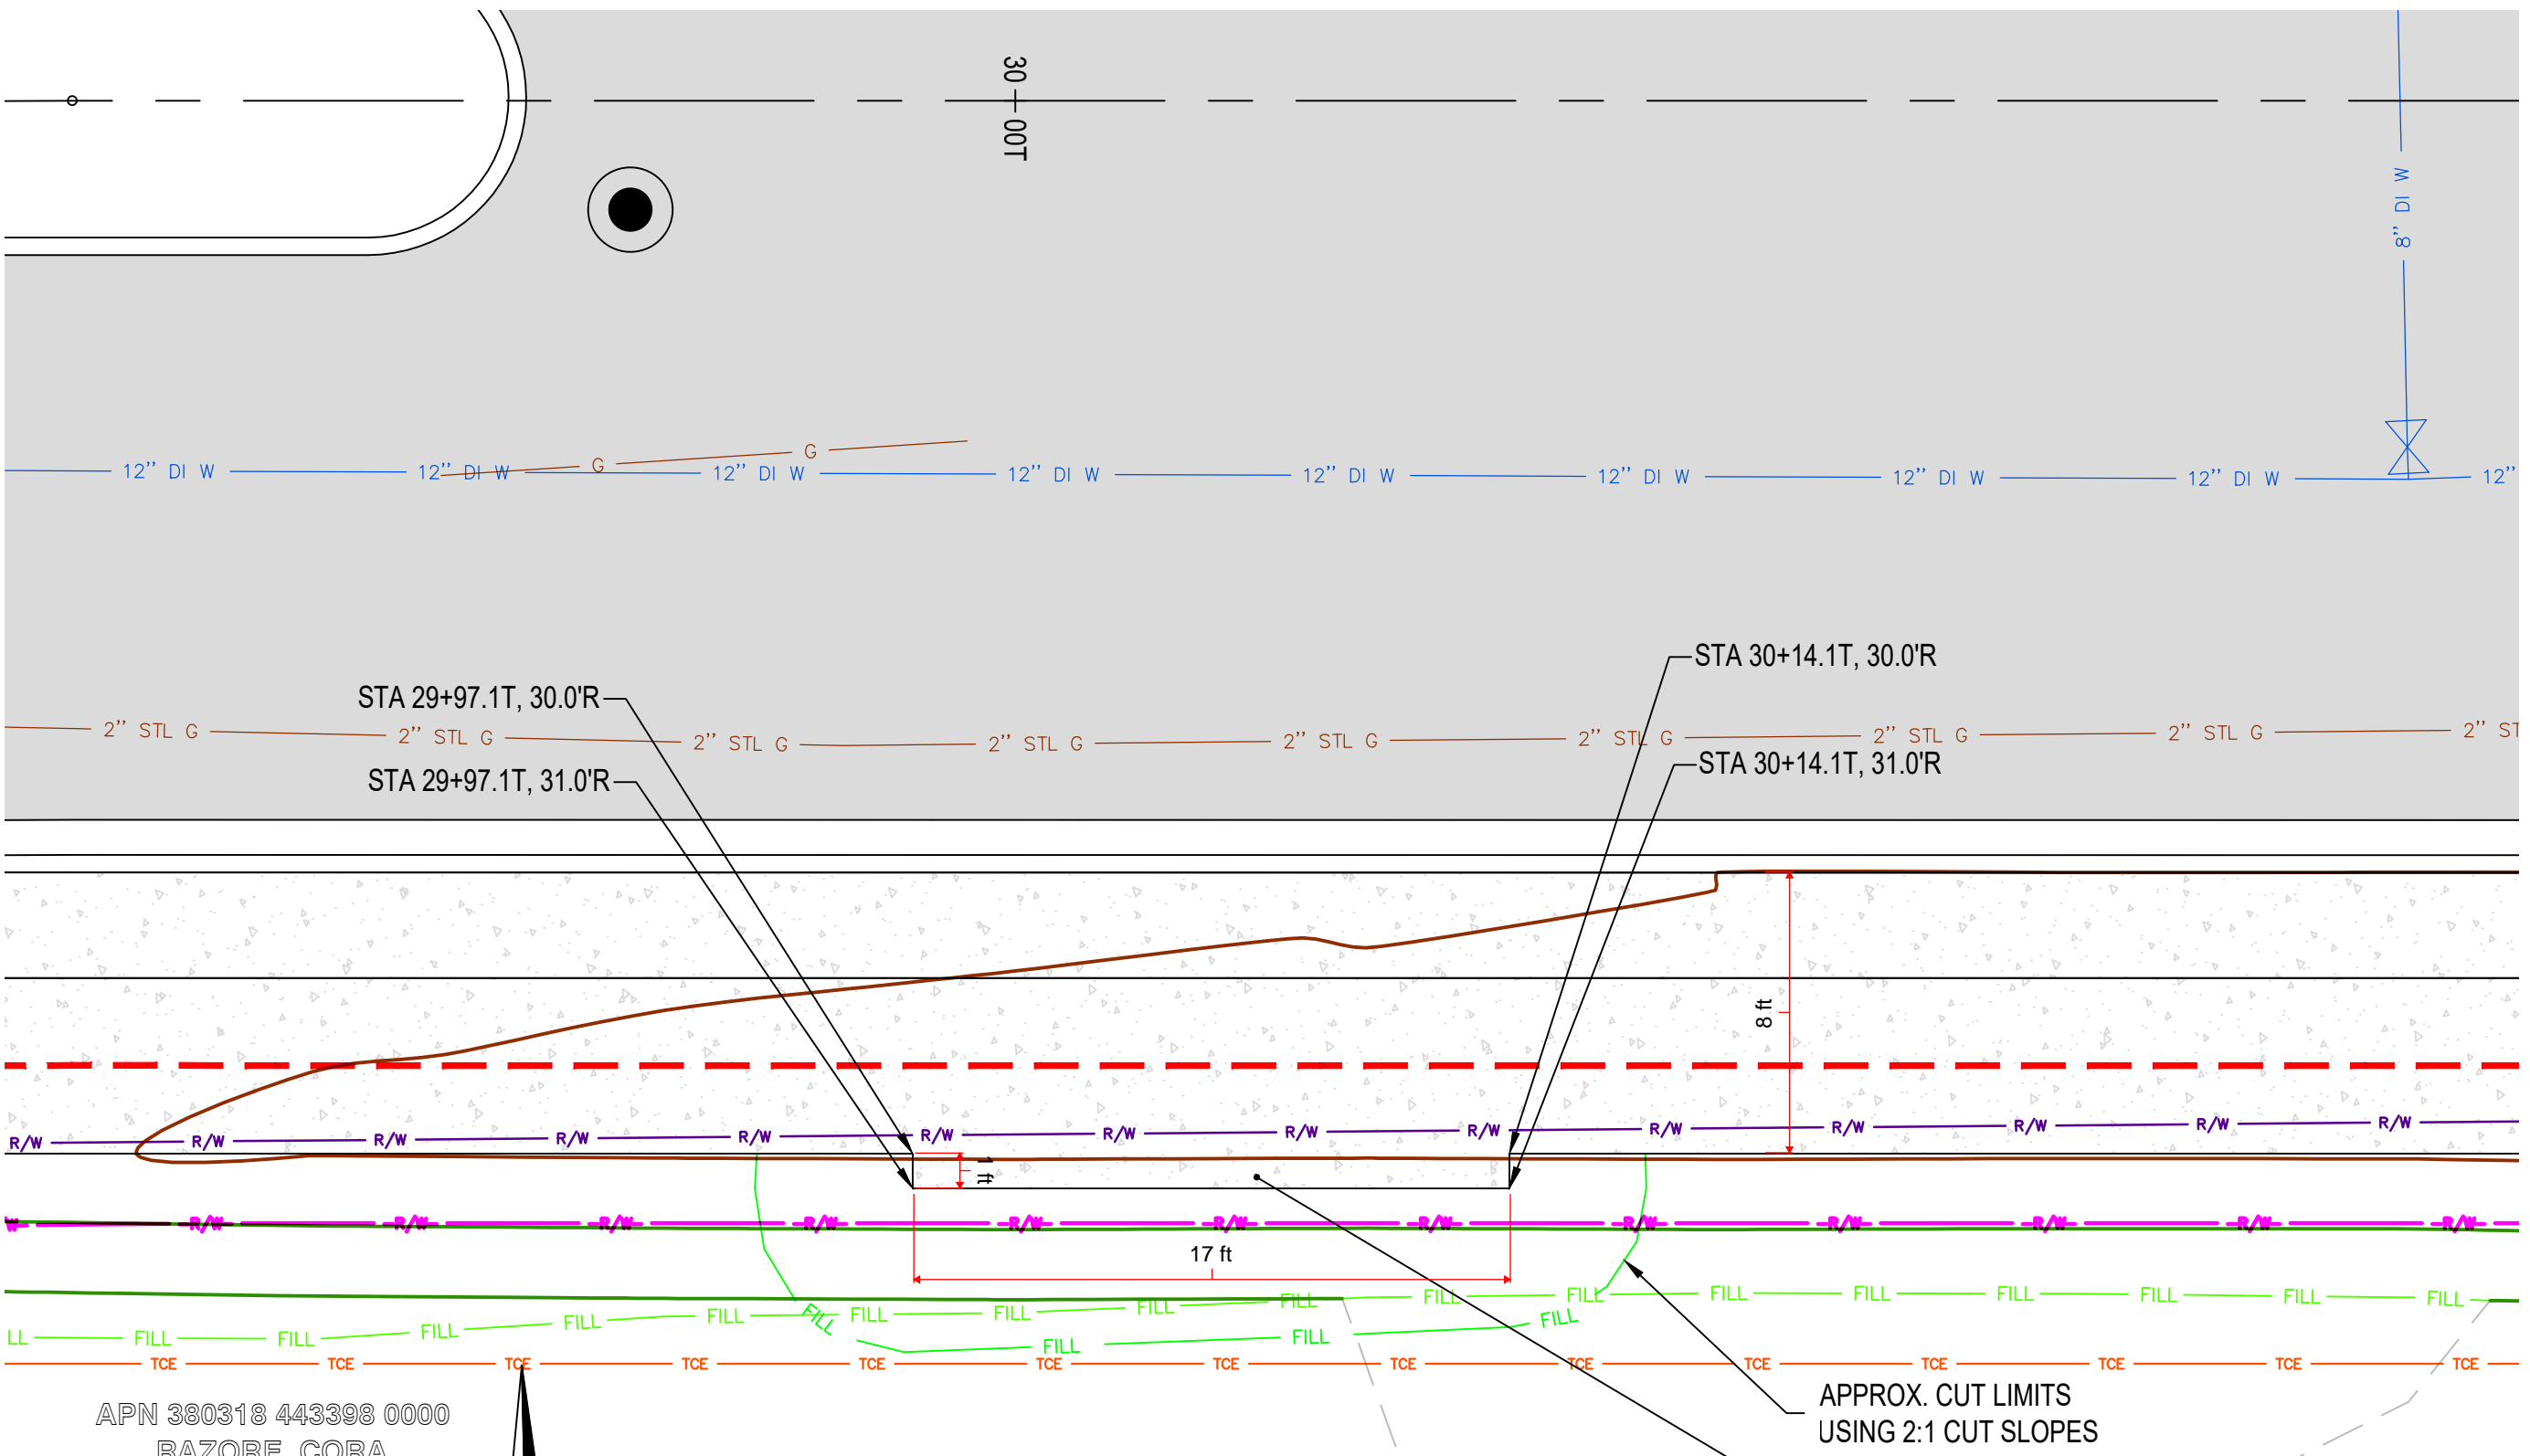

TELEGRAPH EAST SOUTHERN BUS STOP (EASTBOUND)

PLOT DATE: Sep 14, 2020 CLIENT: BLM FILENAME: TELE-D-DET-BUSSTOPS.DWG

	4		
	3		
	2		
	1		
Date	No	Revision	By

PROJECT ENGINEER BEB
DESIGNED/DRAWN OMP
INSPECTOR

DIRECTOR PUBLIC WORKS E.C.J.
CITY ENGINEER C.M.A.S.
ASSISTANT DIRECTOR M.A.O.

CITY OF BELLINGHAM, WASHINGTON
PUBLIC WORKS DEPARTMENT
ENGINEERING DIVISION

SCALE
Horiz. 1"=5'
Vert. 1"=N/A

DATUM
HORIZ. = NAD 83/98
VERT. = NAVD88



Job. No. 419.097
Date Sep 14, 2020
Field Bk.

TELEGRAPH ROAD MULTIMODAL
SAFETY IMPROVEMENTS ES-0537
BUS STOP DETAILS

SHEET
OF
89

CONTACT PERSON: STEPHEN DAY, P.E. PROJECT ENGINEER AT 778-7290

60% DESIGN

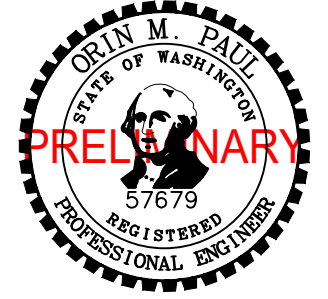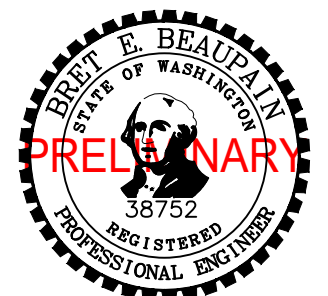

DWG NO.: DXX